


SIDE VIEW : Aluminium visTA XL⁺ 117.5mm Frame

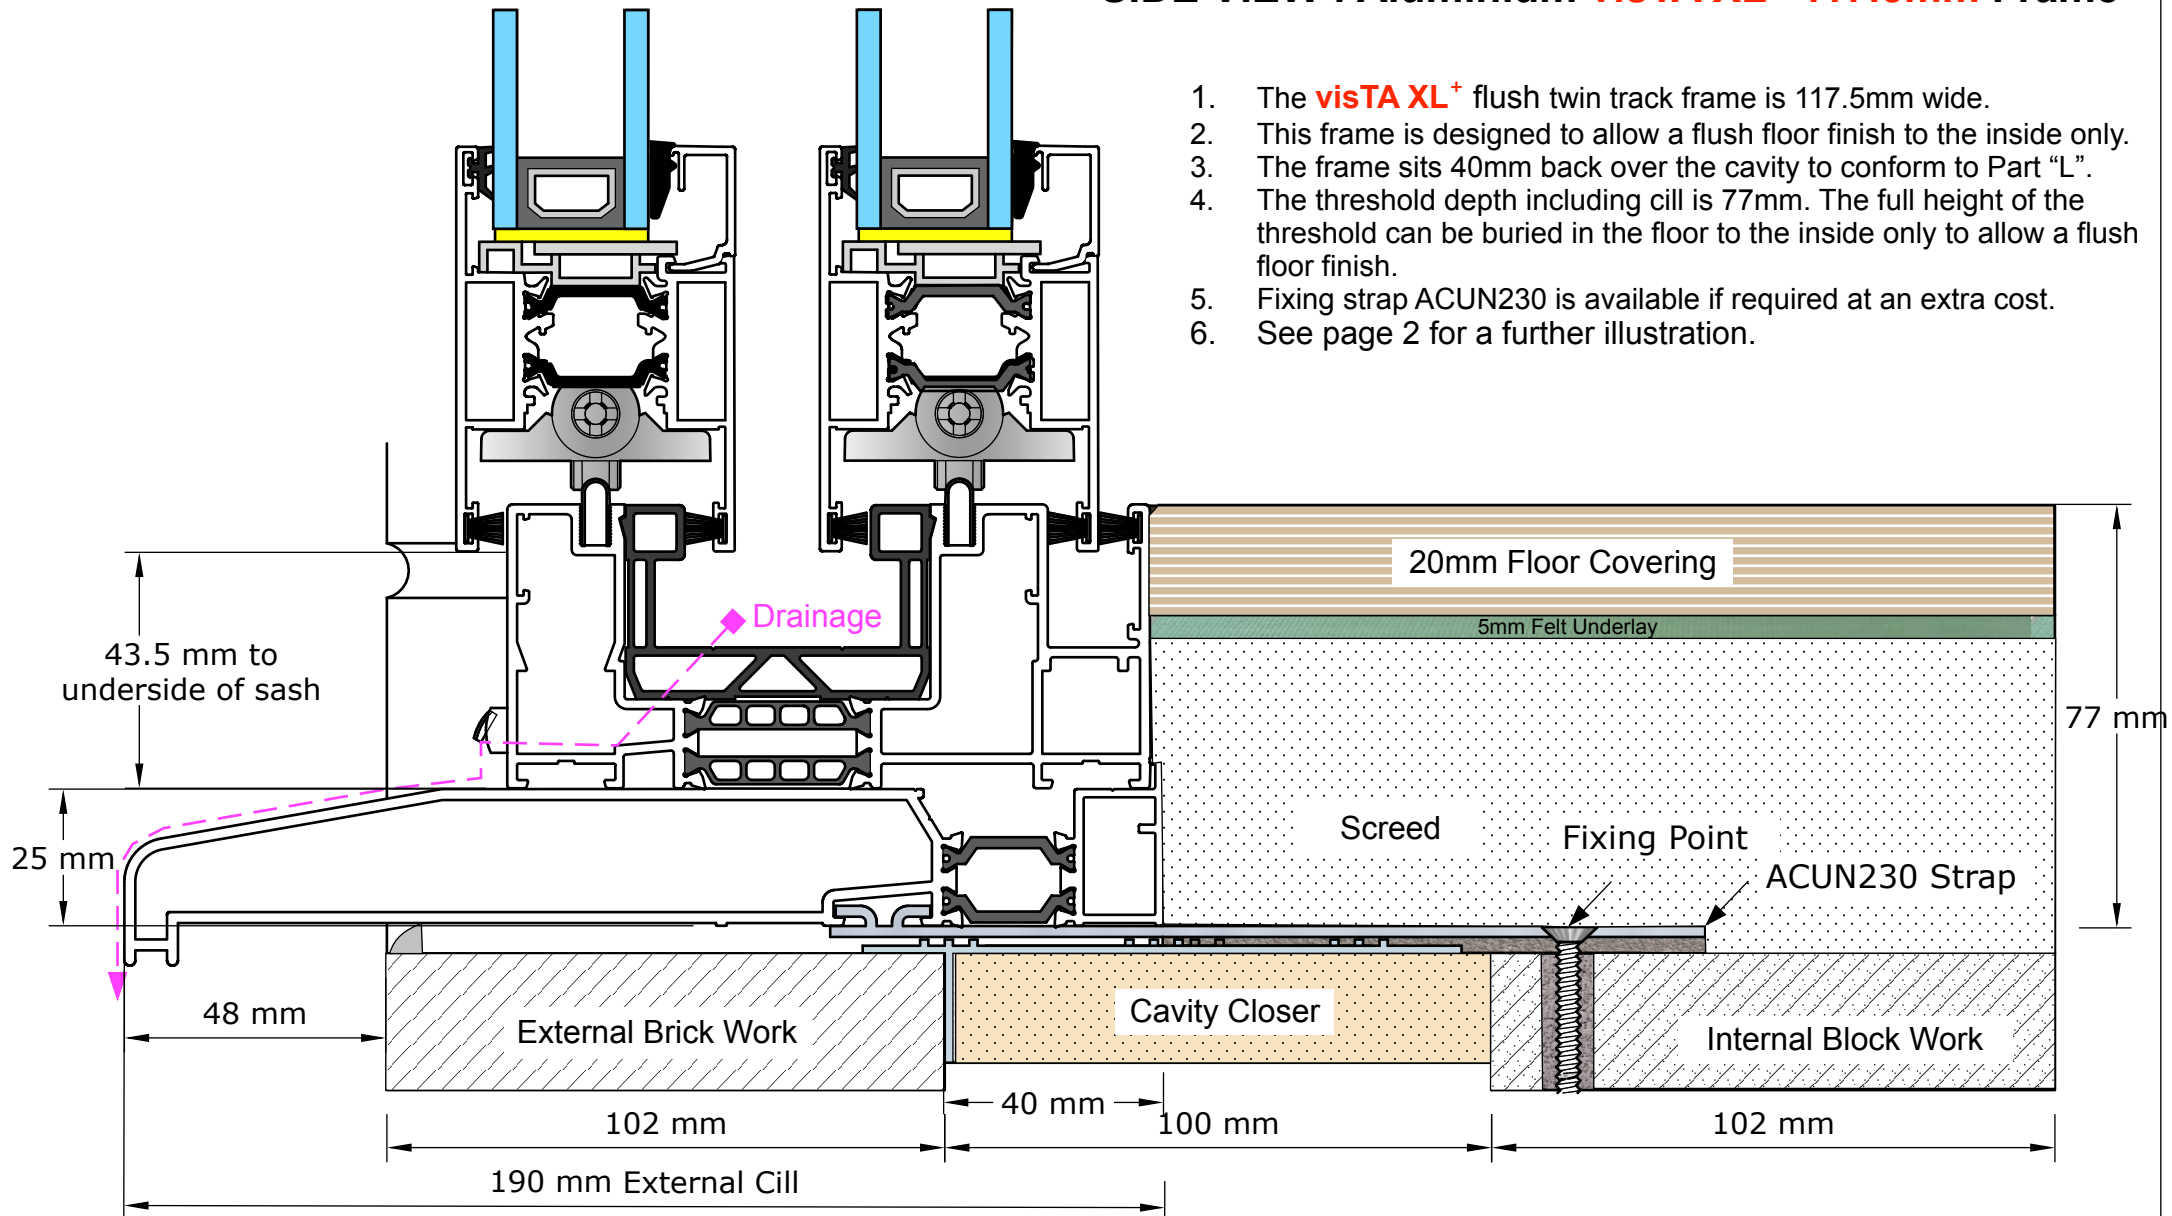

1. The **visTA XL⁺** flush twin track frame is 117.5mm wide.
2. This frame is designed to allow a flush floor finish to the inside only.
3. The frame sits 40mm back over the cavity to conform to Part "L".
4. The threshold depth including cill is 77mm. The full height of the threshold can be buried in the floor to the inside only to allow a flush floor finish.
5. Fixing strap ACUN230 is available if required at an extra cost.
6. See page 2 for a further illustration.



