


Threshold Detail: PVC Threshold - 180mm Cill

19/08/2016

SIDE VIEW : PVC BI FOLD PLUS DOOR ONLY

- (a) The frame is set 30mm back over the cavity to conform part "L".
- (b) The combined buried threshold depth is 76mm.
- (c) Cill Overhang is 18mm on 150mm cill and 48mm on 180mm cill.
- (d) Fixing Point.

OPEN OUT

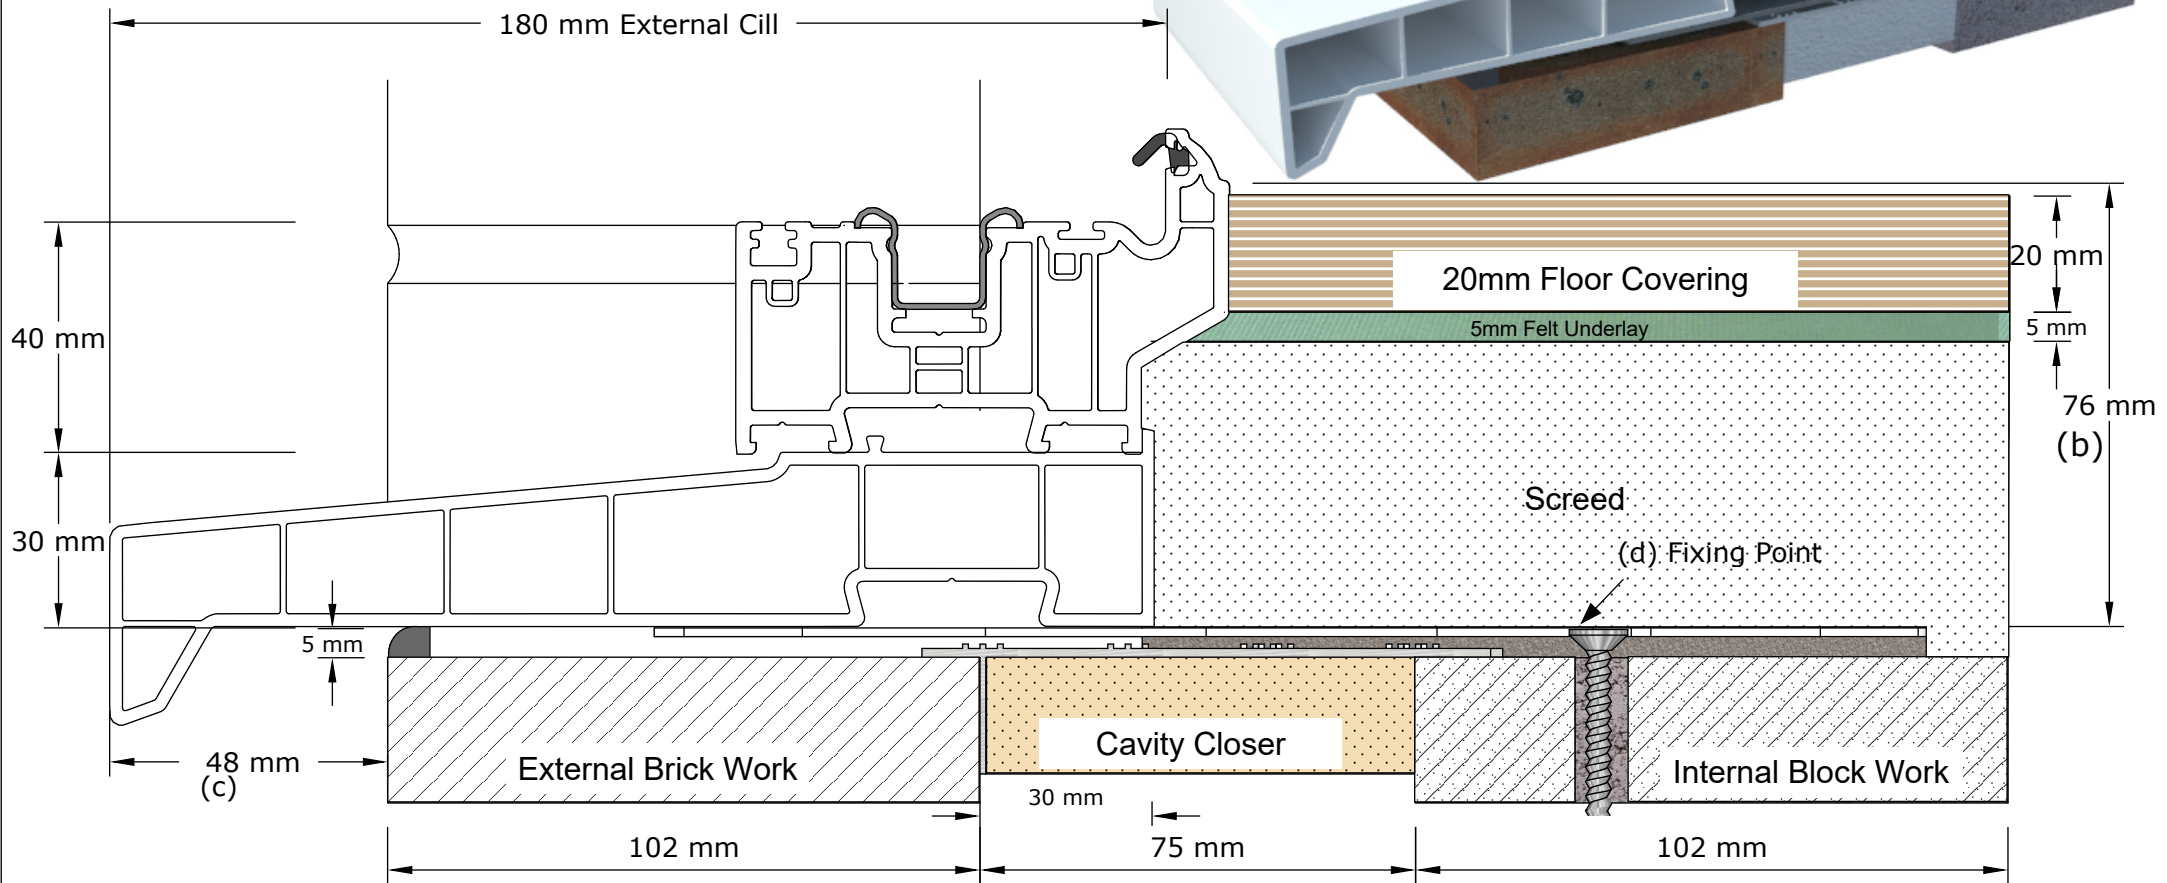

Slide and Fold Ltd, 82 Curriers Close, Canley, Coventry. CV4 8AW .

Tel:024 76 694 162

Slide and Fold