
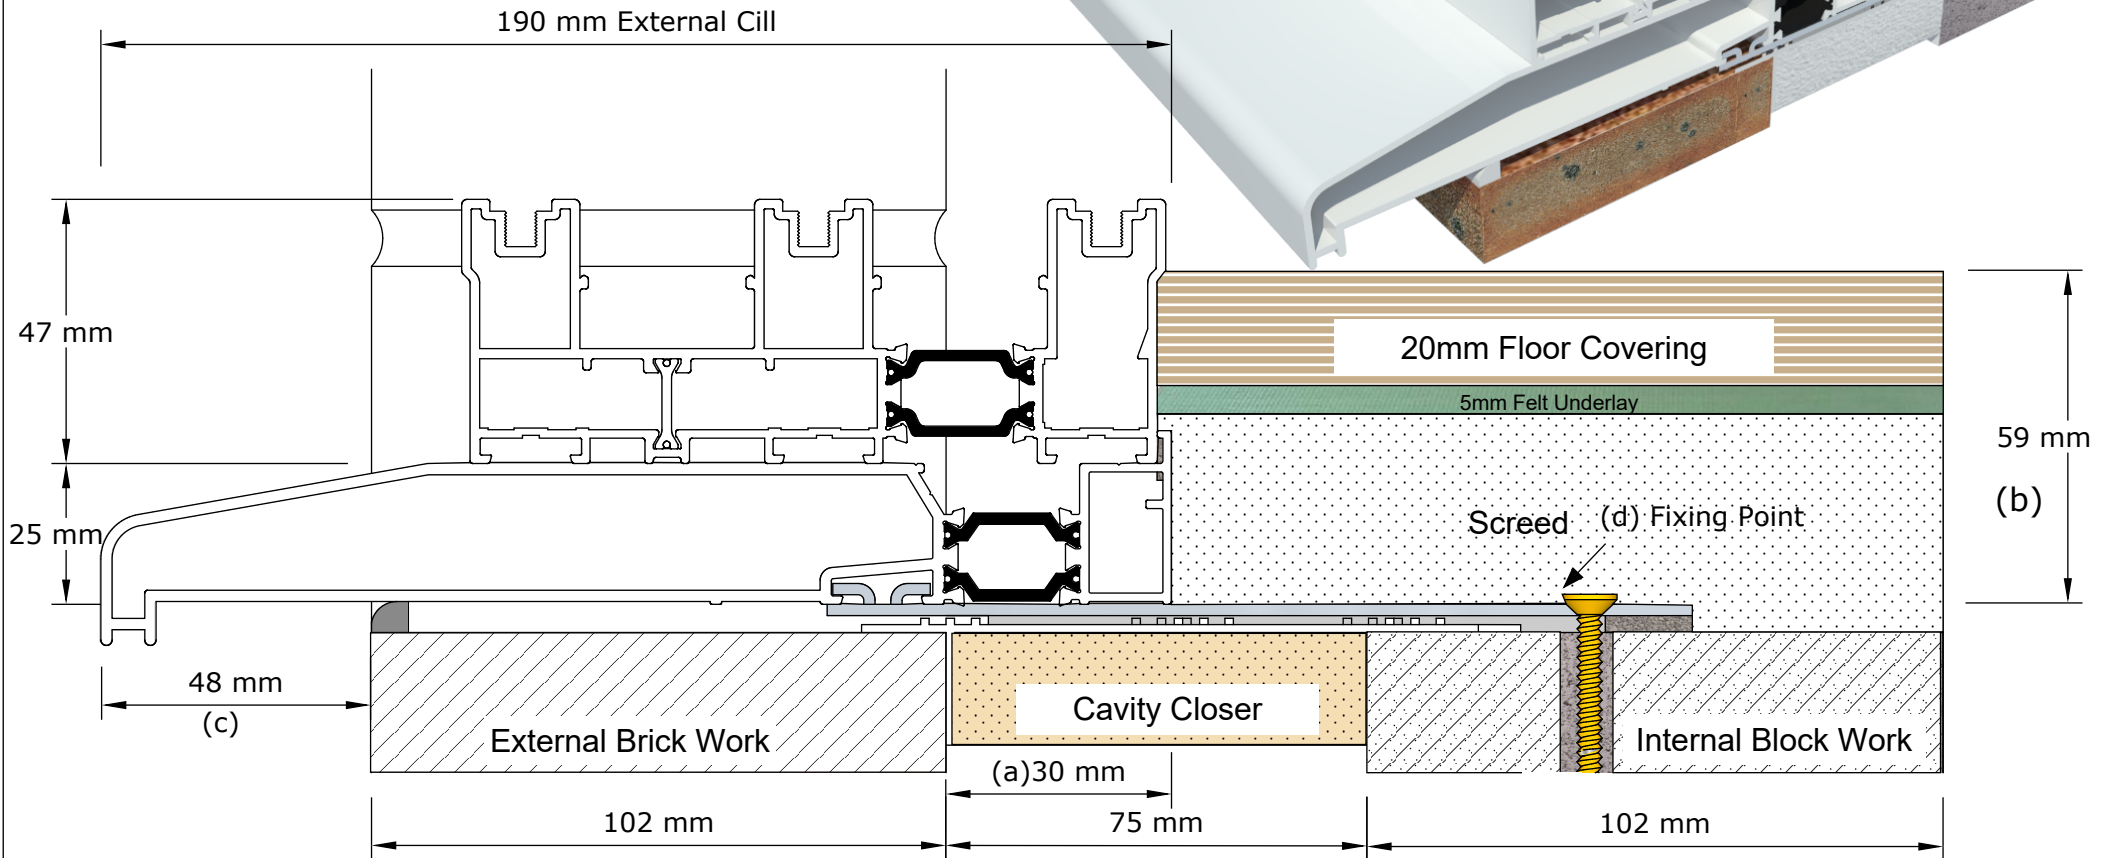


Threshold Detail: Triple Track - 190mm Cill

21/08/2016

SIDE VIEW : Aluminium **visTA SL** DOOR ONLY

- (a) The frame is set 40mm back over the cavity to conform part "L" (30mm) and an additional 10mm to allow central fixing of frame.
- (b) The combined buried threshold depth is 59mm.
- (c) Cill Overhang is 48mm on a 190mm cill.
- (d) Fixing Point.

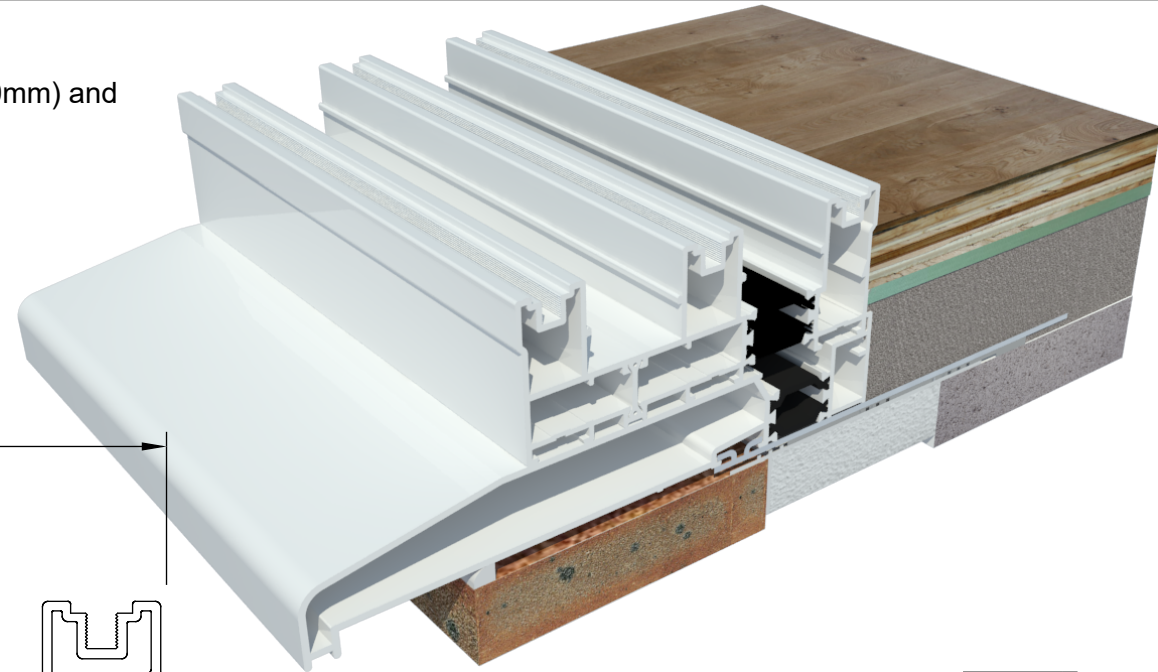

Slide and Fold Ltd, 82 Curriers Close, Canley, Coventry. CV4 8AW .

Tel:024 76 694 162

Slide and Fold