
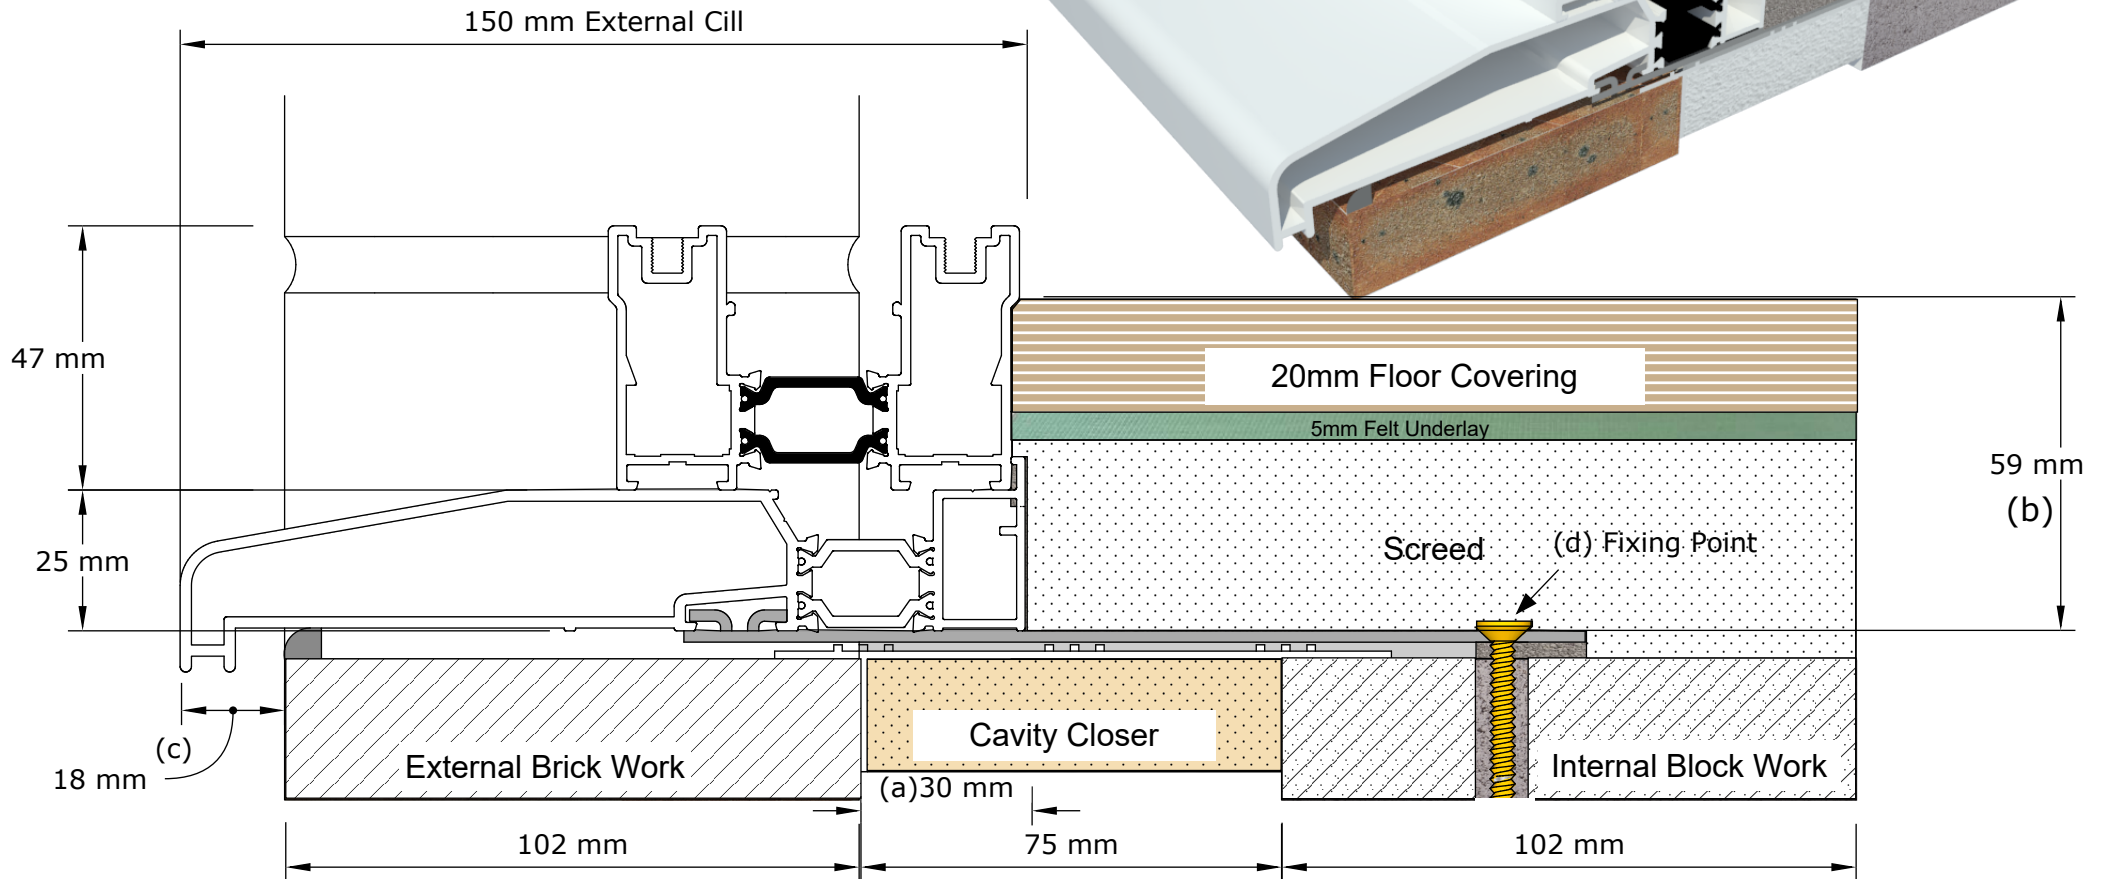


# Threshold Detail: Twin Track - 150mm Cill

21/08/2016

## SIDE VIEW : Aluminium **visTA SL** DOOR ONLY

- (a) The frame is set 30mm back over the cavity to conform part "L".
- (b) The combined buried threshold depth is 59mm.
- (c) Cill Overhang is 18mm on 150mm cill and 58mm on 190mm cill.
- (d) Fixing Point.

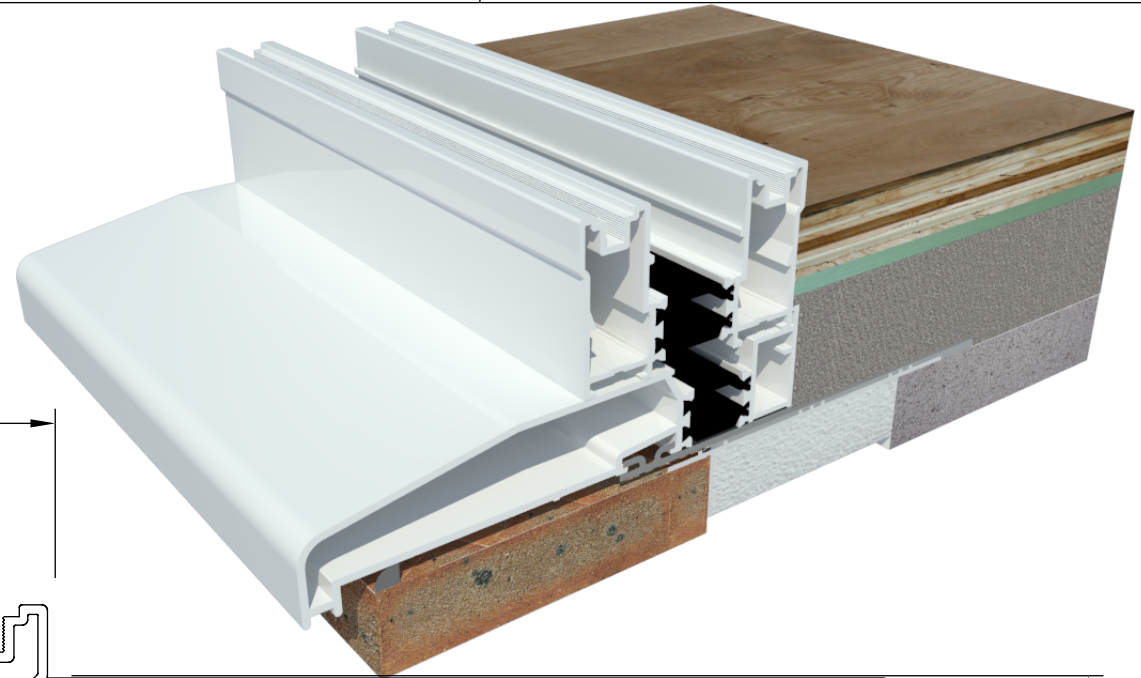

Slide and Fold Ltd, 82 Curriers Close, Canley, Coventry. CV4 8AW .

Tel:024 76 694 162

**Slide and Fold**