



Threshold Detail: Rebated Threshold - 150mm Cill

27/04/2016

SIDE VIEW : TECTURA BI FOLD DOOR ONLY

- (a) The frame is set 30mm back over the cavity to conform part "L".
- (b) The combined threshold depth is 75mm.
- (c) Cill Overhang is 18mm on 150mm cill and 58mm on 190mm cill,
- (d) Fixing Point.

OPEN OUT

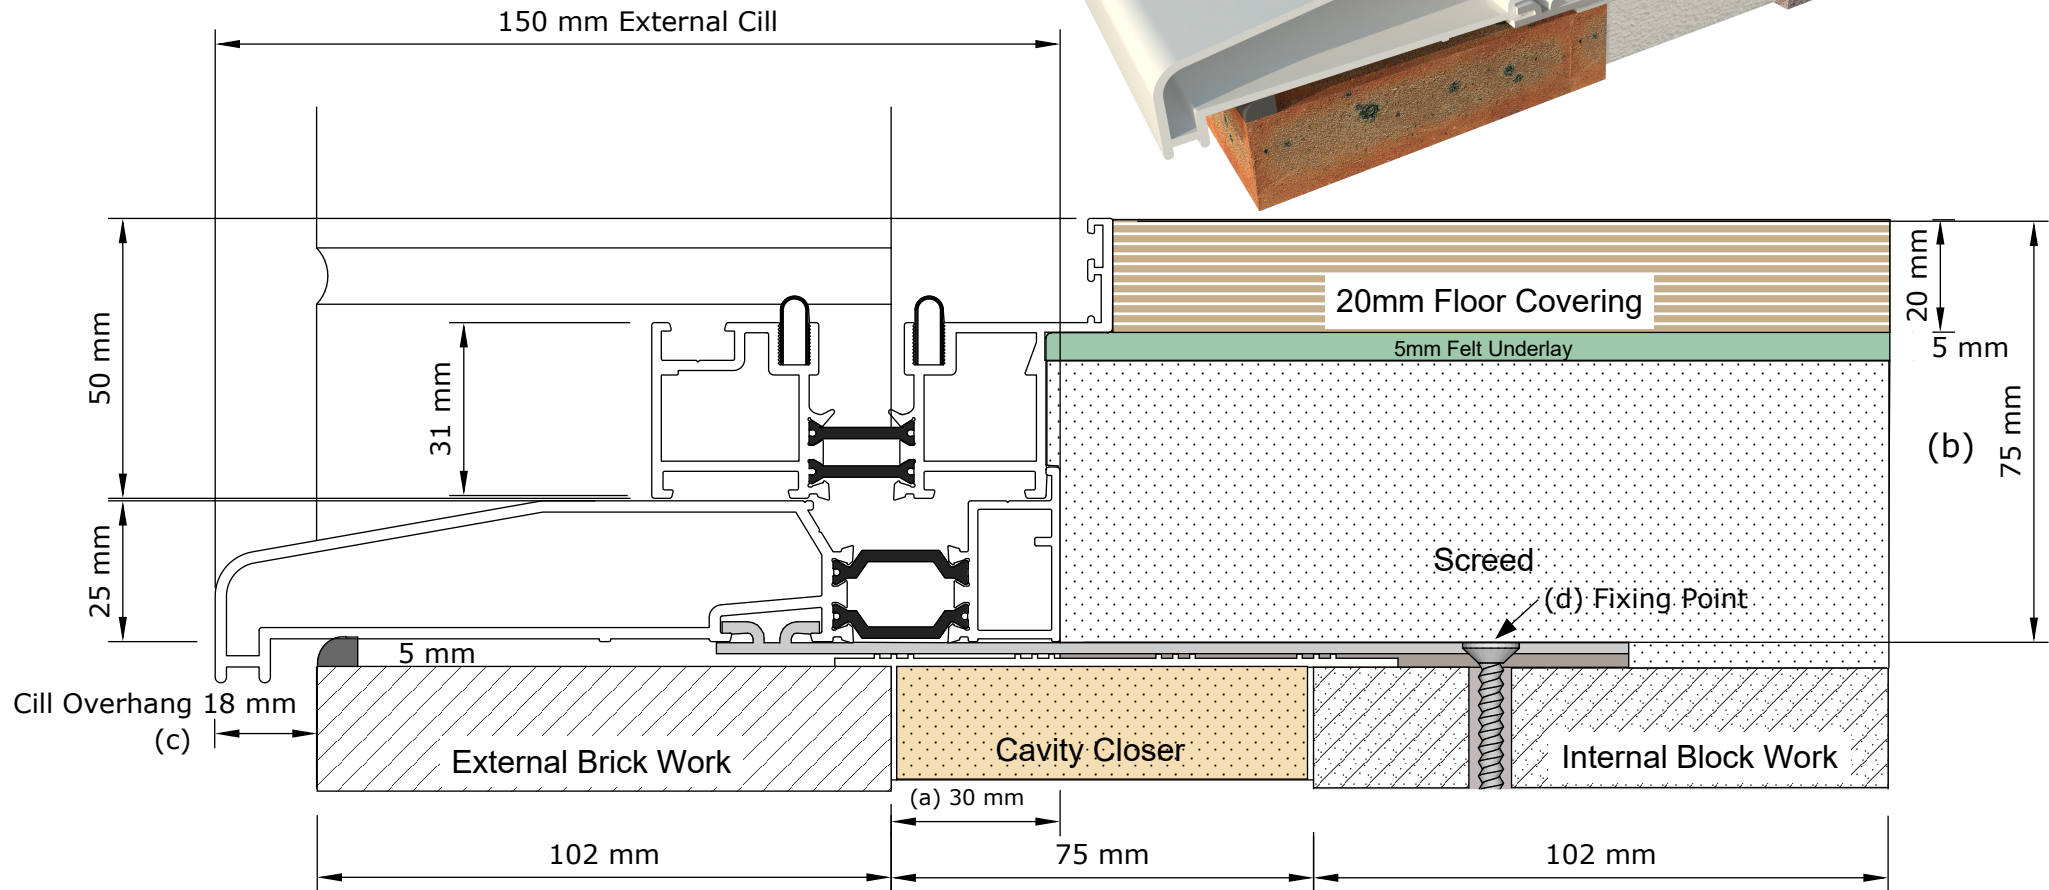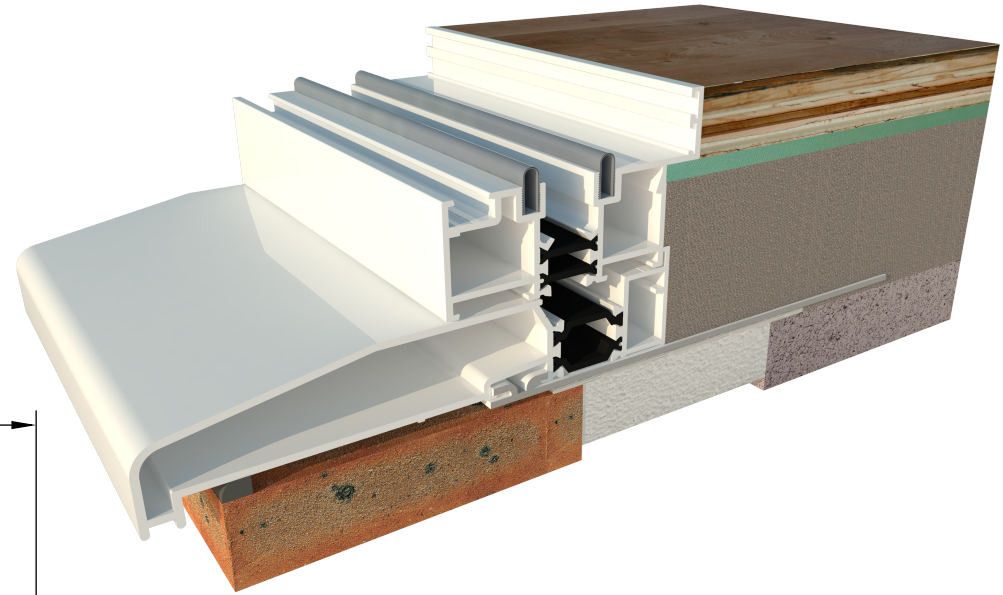

Slide and Fold Ltd, 82 Curriers Close, Canley, Coventry. CV4 8AW .

Tel:024 76 694 162

Slide and Fold